


405490

REPOSITORY AT: MA 68-1003

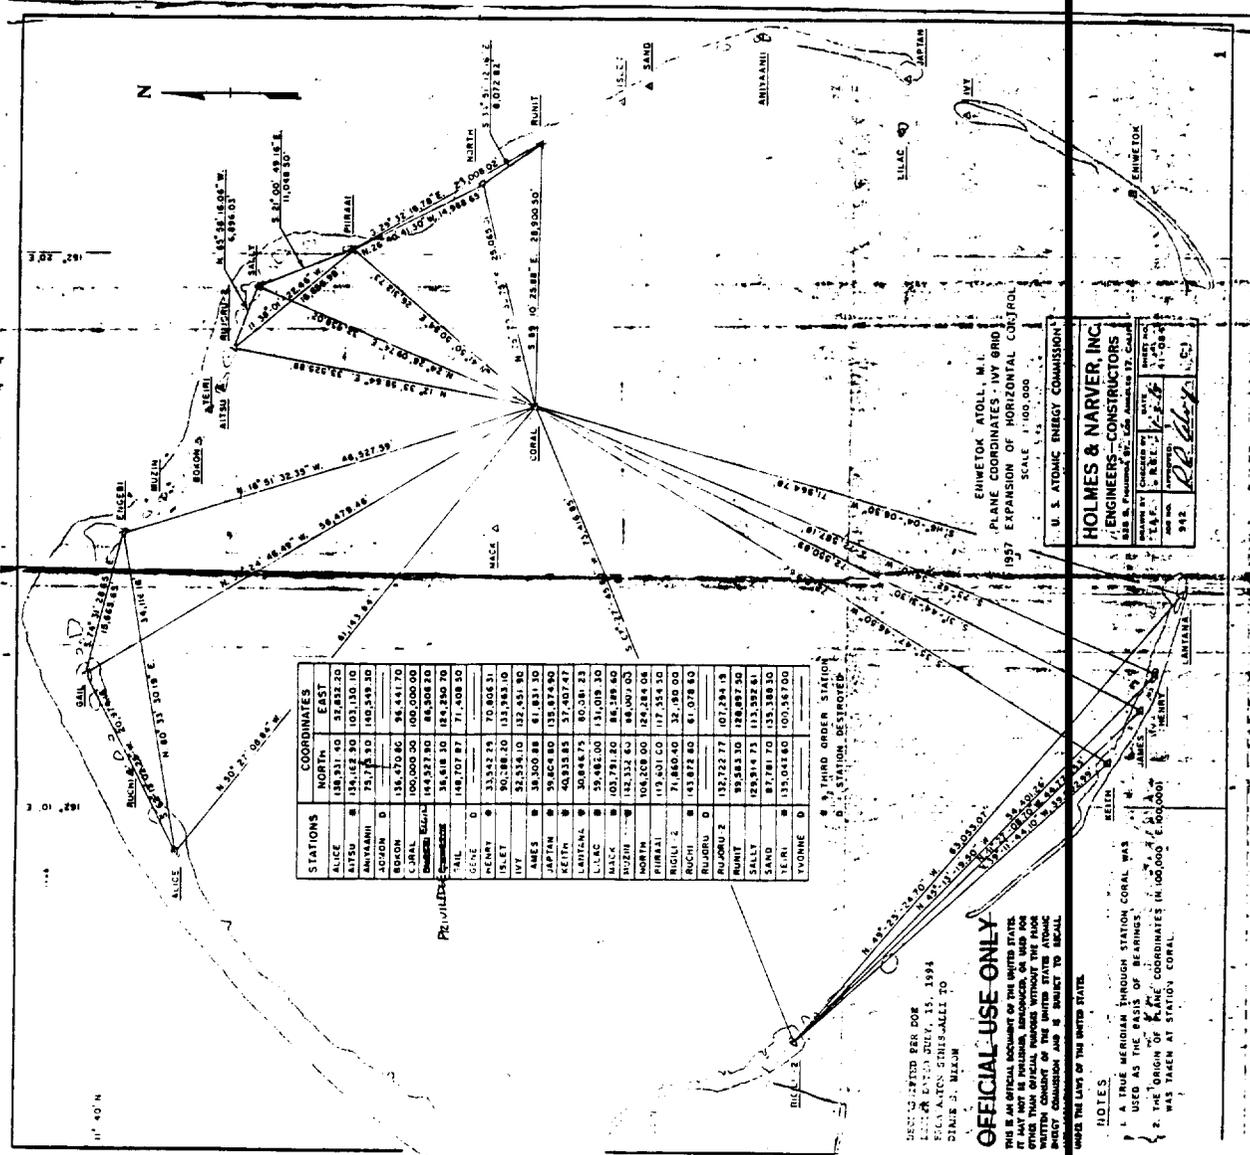

STATIONS	COORDINATES	
	NORTH	EAST

OFFICIAL USE ONLY


- NOTES:
1. A TRUE MERIDIAN THROUGH STATION CORAL WAS USED AS THE BASIS OF BEARINGS.
 2. THE ORIGIN OF PLANE COORDINATES IN 100,000' E 100,000' WAS TAKEN AT STATION CORAL.

EHMETOK ATOLL, M.I.
 PLANE COORDINATES - IVY BRID
 1957 EXPANSION OF HORIZONTAL CONTROL
 SCALE 1:100,000
 U. S. ATOMIC ENERGY COMMISSION

HOLMES & NARVER, INC.
 ENGINEERS-CONSTRUCTORS
 DRAWN BY: CHUCKER...
 CHECKED BY: R.E. ...
 DATE: 11-1-57