

12

National Archives
Pacific Southwest Region

Record Group (Title & No.)

RG 326 ATOMIC ENERGY COMMISSION

Agency or Division

HOMES & NARVER, INC.

Series

J/S ENGINEERING CORRESPONDENCE AND REPORTS


Folder Title *Bikini Atoll MI*

1957 Adjustment 1953-55 Horizontal Control 1-19.

Box No.

199679 (#1089) A16429 326-65AG170

APC 716

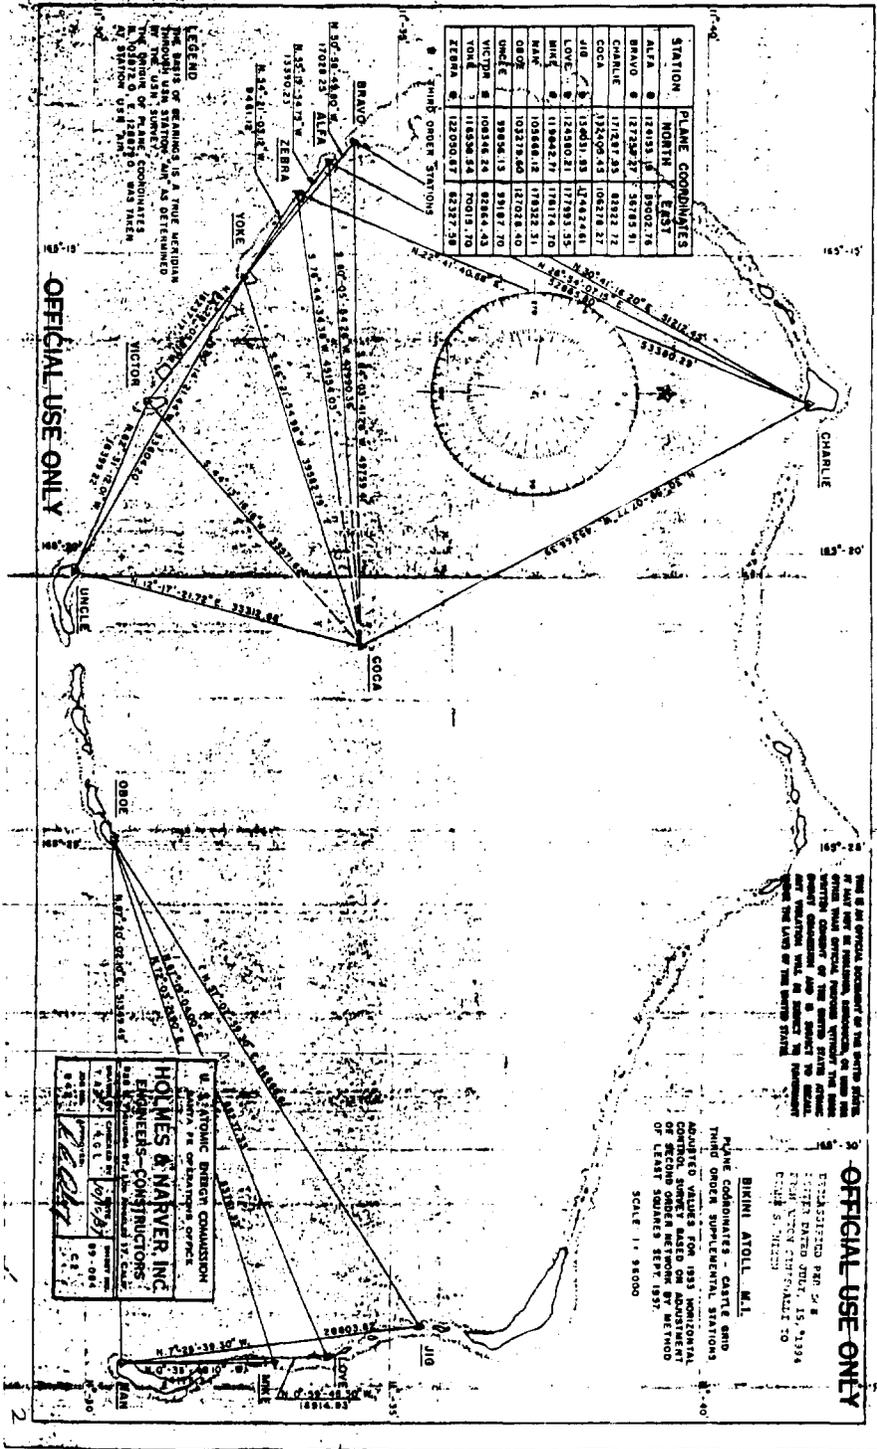


LEGEND

OFFICIAL USE ONLY



OFFICIAL USE ONLY
 ESTABLISHED PER 2-4

HOLMES & NARVER, INC.
 ENGINEERS-CONSTRUCTORS
