

National Archives
Pacific Southwest Region

Record Group (Title & No.)

RG 326 ATOMIC ENERGY COMMISSION

Agency or Division

HOMES & NARVER, INC.

Series


J/S ENGINEERING CORRESPONDENCE AND REPORTS

Folder Title Bikini Atoll M.I.

1955 Adjustment 1-9.

Box No.

199679 (#1089) A16429 326-65AG170

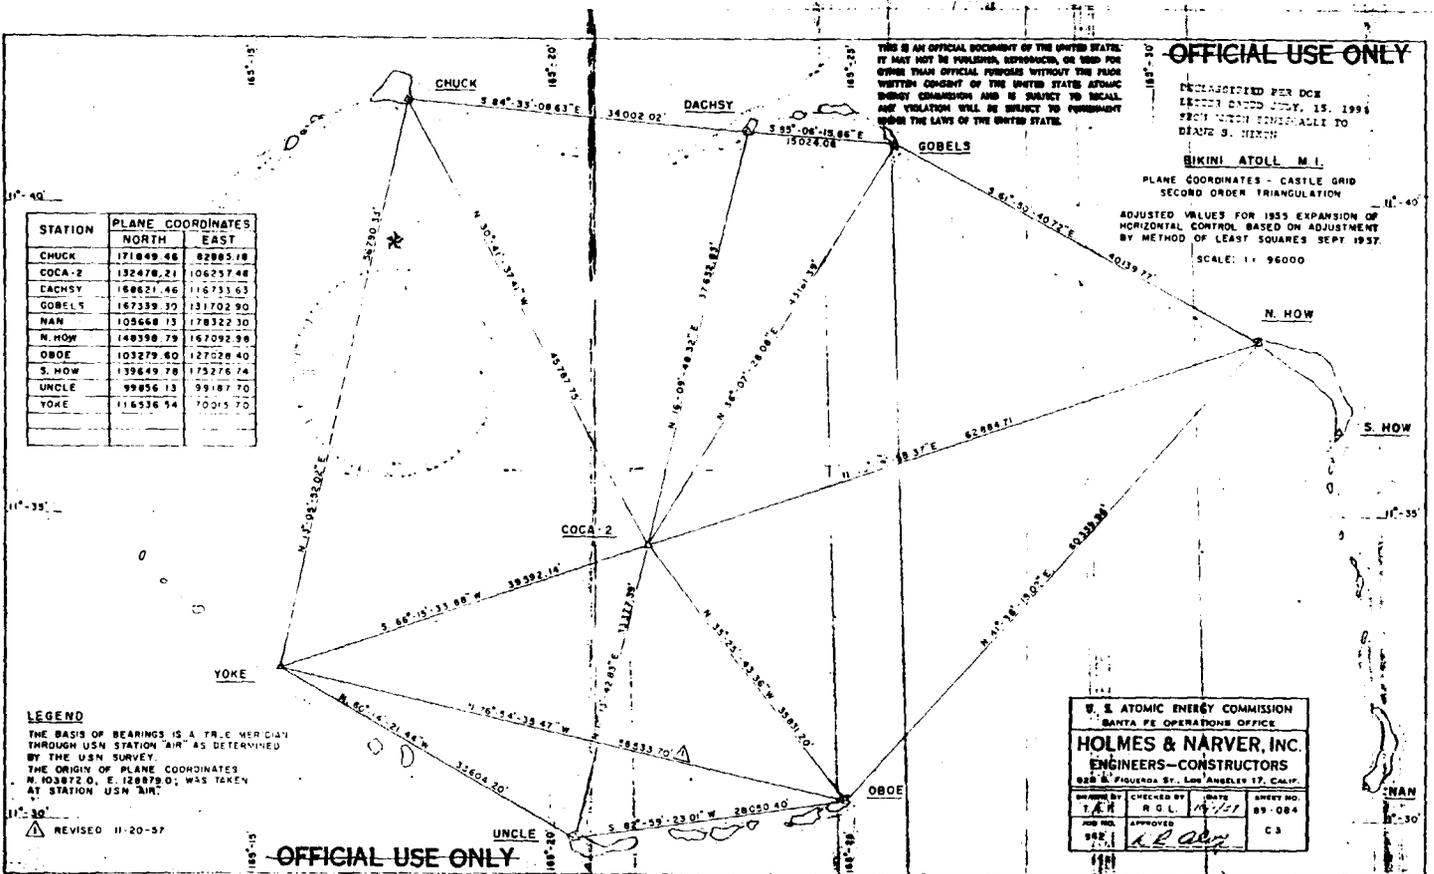

STATION	PLANE COORDINATES	
	NORTH	EAST
CHUCK	171849.46	82885.18
COCA-2	132478.21	106237.48
DACHSY	158621.46	116733.63
GOBELS	167339.30	131702.90
NAN	105668.13	178322.30
N. HOW	148398.79	167092.98
OBOE	103279.60	127028.40
S. HOW	139649.78	173276.74
UNCLE	99856.13	99187.70
YOKE	116336.54	70015.70

LEGEND
 THE BASIS OF BEARINGS IS A TRUE MERIDIAN THROUGH USN STATION "AIR" AS DETERMINED BY THE USN SURVEY.
 THE ORIGIN OF PLANE COORDINATES N. 103872.0, E. 128872.0, WAS TAKEN AT STATION USN "AIR".

REVISÉD 11-20-57

THIS IS AN OFFICIAL DOCUMENT OF THE UNITED STATES. IT MAY NOT BE PUBLISHED, REPRODUCED, OR USED FOR OTHER THAN OFFICIAL PURPOSES WITHOUT THE PRIOR WRITTEN CONSENT OF THE UNITED STATES ATOMIC ENERGY COMMISSION AND IS SUBJECT TO PENALTY FOR VIOLATION WILL BE SUBJECT TO PUNISHMENT UNDER THE LAWS OF THE UNITED STATES.

OFFICIAL USE ONLY

DECLASSIFIED PER DOE
 EXECUTIVE ORDER 11652, 15, 1994
 FROM WHICH DERIVATIONALLY TO
 DEAFER B. HIRSH

BIKINI ATOLL, M.I.

PLANE COORDINATES - CASTLE GRID
 SECOND ORDER TRIANGULATION

ADJUSTED VALUES FOR 1955 EXPANSION OF
 HORIZONTAL CONTROL, BASED ON ADJUSTMENT
 BY METHOD OF LEAST SQUARES SEPT 1957.

SCALE: 1 : 96000

NATIONAL ARCHIVES
 REPOSITORY PACIFIC SOUTHWEST REGION
 COLLECTION RG 316 ATOMIC ENERGY COMMISSION
 BOX No. 22679 (22871) AREA 306-8546170
 BIKINI ATOLL
 FOLDER 1955 ADJUSTMENT 1-9

U. S. ATOMIC ENERGY COMMISSION
 SANTA FE OPERATIONS OFFICE

HOLMES & NARVER, INC.
 ENGINEERS-CONSTRUCTORS

828 S. FIGUEROA ST., LOS ANGELES 17, CALIF.

DESIGNED BY T. E. H.	CHECKED BY R. G. L.	DATE 11/21/57	SHEET NO. 89-084
APP. INCL. 9/21/57	APPROVED K. P. O'Connell		C3

OFFICIAL USE ONLY